


CHARTER TOWNSHIP OF NORTHVILLE

COUNTY OF WAYNE, STATE OF MICHIGAN

T. 1 S. R. 8 E.

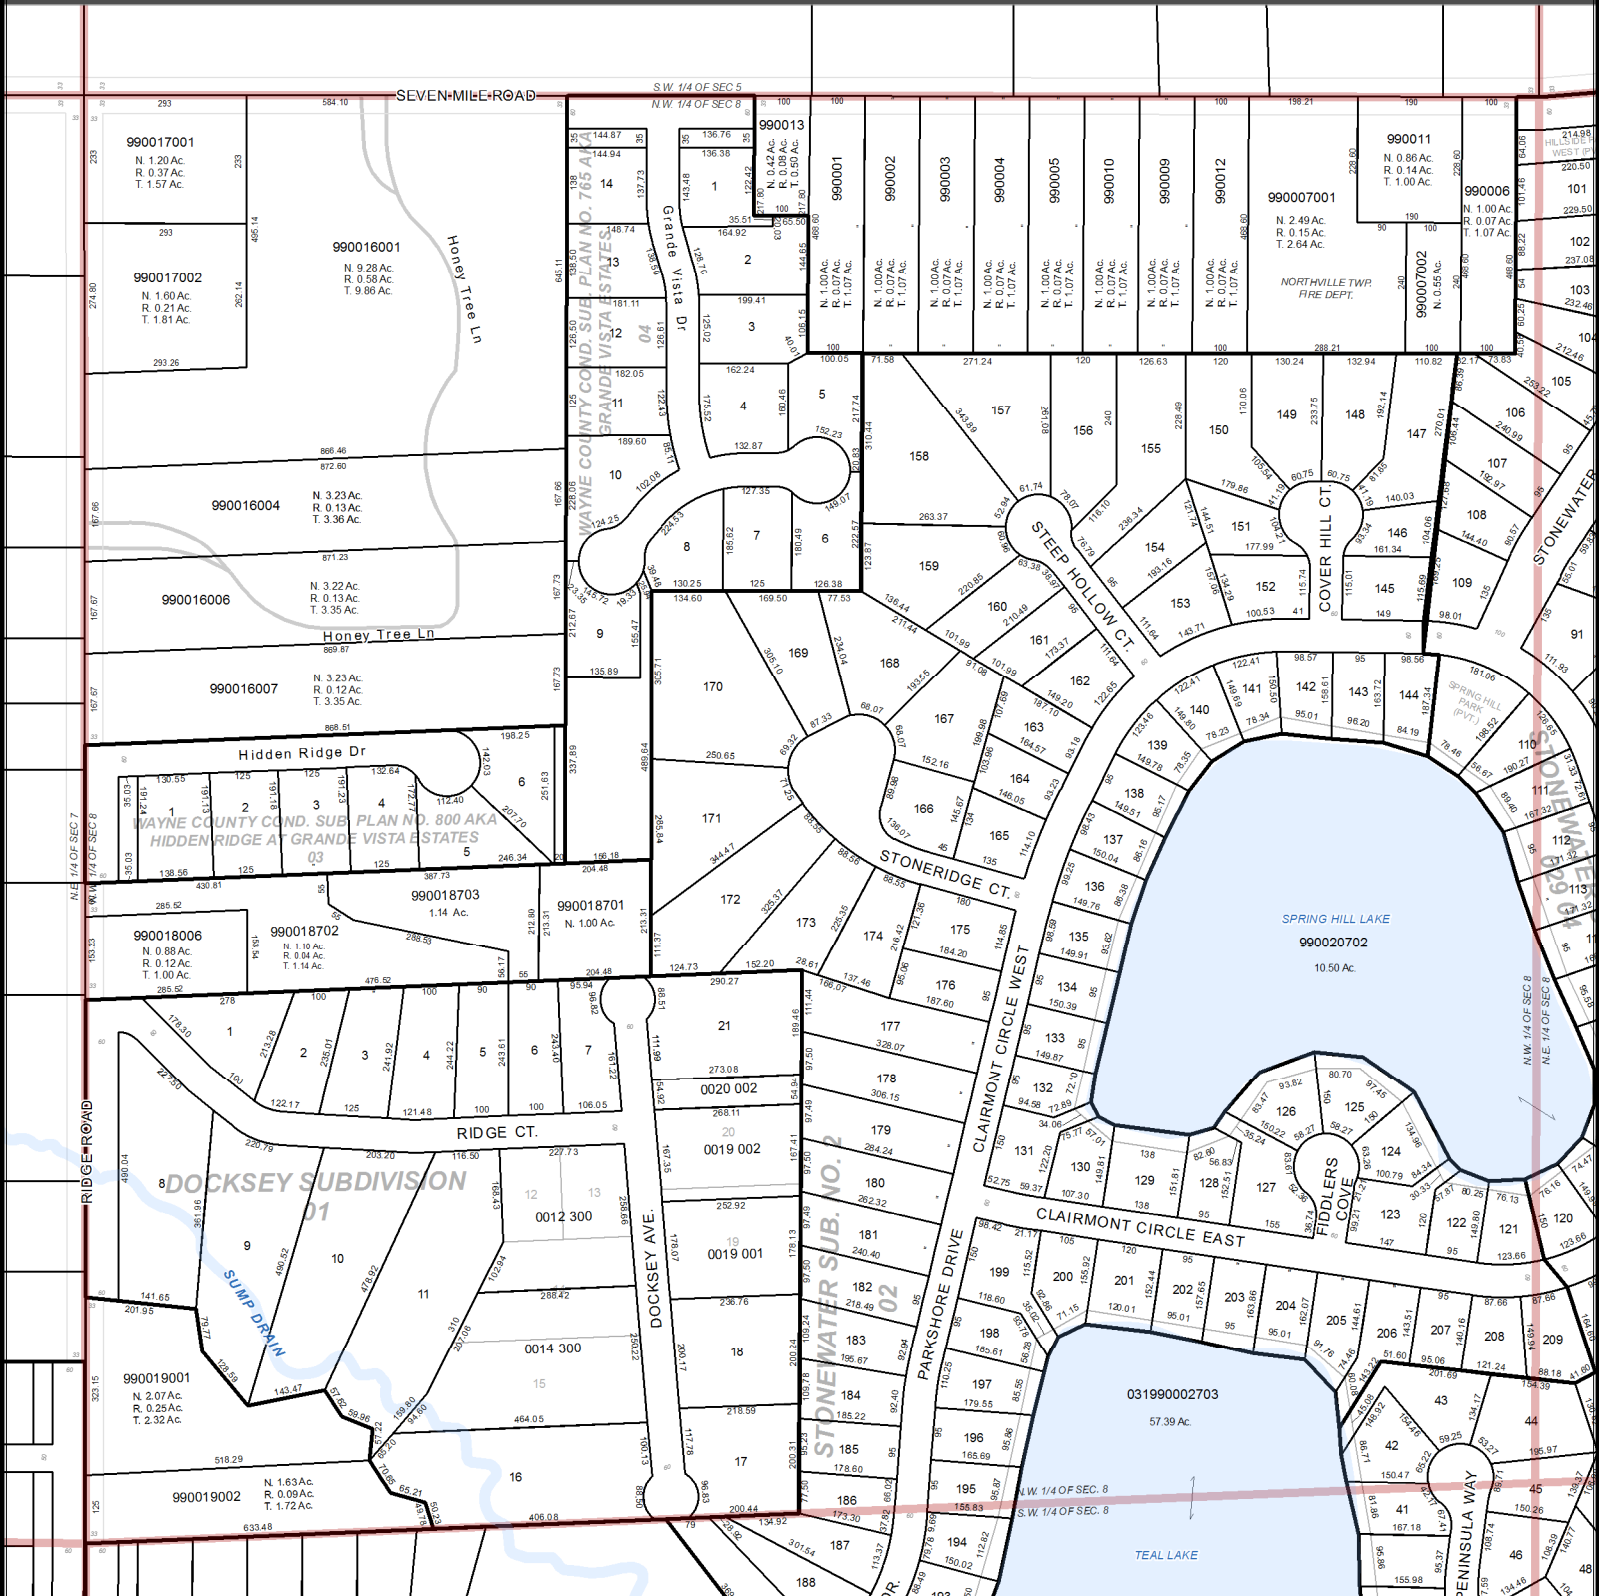


N.W. 1/4 SECTION 8



PAGE LOCATOR

22	21	18	17	14	13	6	5	2	1
23	24	19	20	15	16	7	8	3	4
26	25	30	29	34	33	38	37	42	41
27	28	31	32	35	36	39	40	43	44
70	69	66	65	62	61	58	57	54	53
71	72	67	68	63	64	59	60	55	56
74	73	70	69	66	65	62	61	58	57

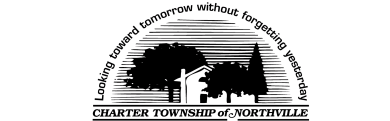

FOR PARCEL INFORMATION AND LEGAL DESCRIPTIONS PLEASE VISIT OUR WEBSITE

WWW.TWP.NORTHVILLE.MI.US

UPDATED: JANUARY 1, 2015

PARCEL IDENTIFICATION NUMBER

TWP CODE PAGE NO. SUB NO. LOT NO. SPLIT/COMB.

00000000 00000000 00000000 00000000 00000000