


CHARTER TOWNSHIP OF NORTHVILLE

COUNTY OF WAYNE, STATE OF MICHIGAN

T. 1 S. R. 8 E.

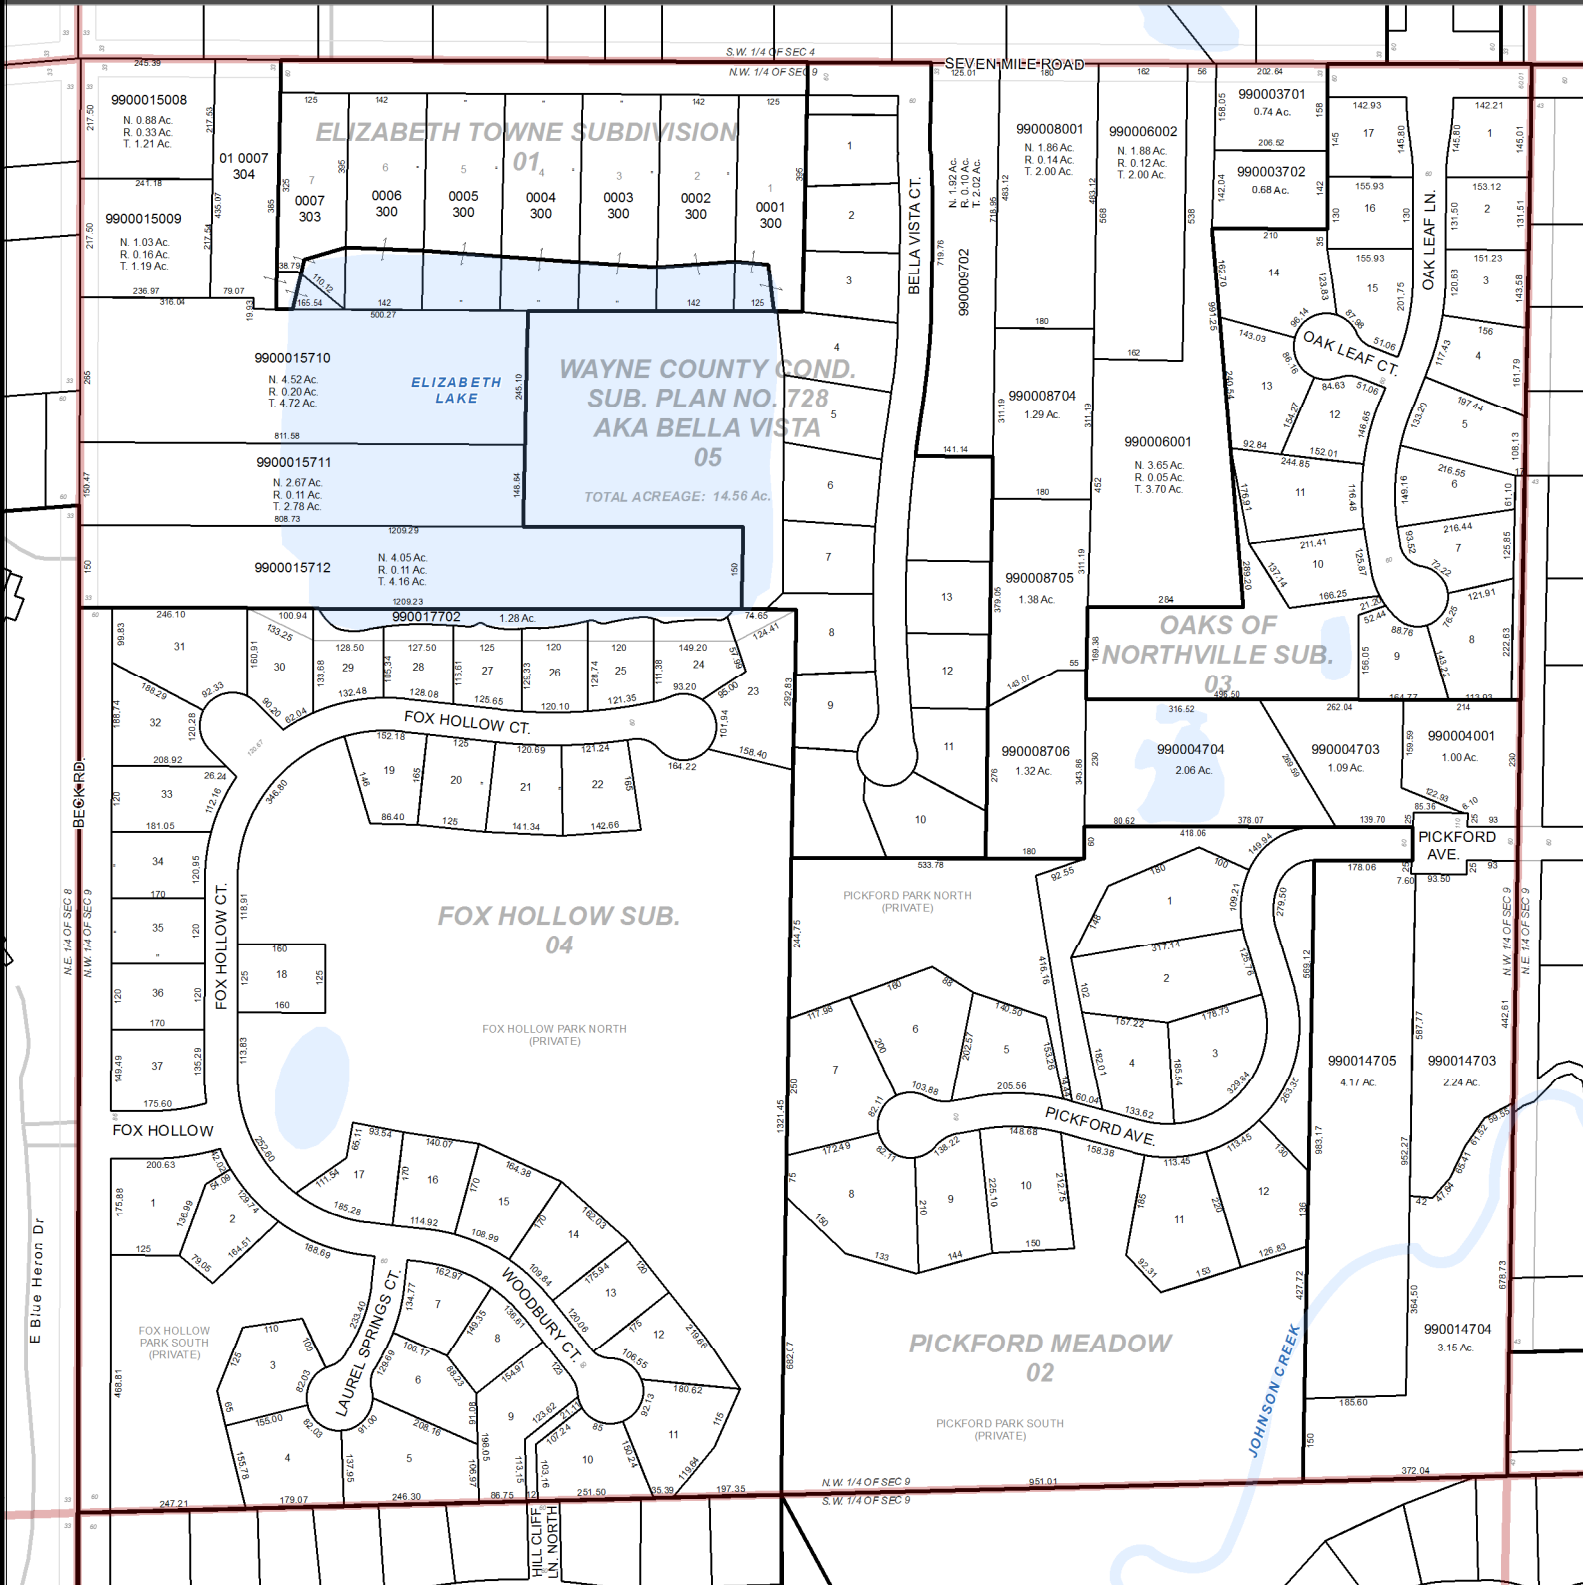

N.W. 1/4 SECTION 9




PARCEL IDENTIFICATION NUMBER

TWP CODE PAGE NO. SUB. NO. LOT NO. SPLIT/COMB.

77 065 02 0010 000

PAGE LOCATOR

22	21	18	17	14	13	6	5	2	1
23	24	19	20	15	16	7	8	3	4
25	26	30	29	34	33	38	37	42	41
27	28	31	32	35	36	39	40	43	44
70	69	66	65	62	61	58	57	54	53
71	72	67	68	63	64	59	60	55	56

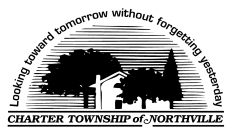

FOR PARCEL INFORMATION AND LEGAL DESCRIPTIONS PLEASE VISIT OUR WEBSITE

WWW.TWP.NORTHVILLE.MI.US

UPDATED: JANUARY 1, 2015

GENERAL PUBLIC DATA PROVIDED BY AERIAL PHOTOGRAPHY ONLY. NORTHVILLE TOWNSHIP DOES NOT ASSUME ANY LIABILITY FOR ERRORS OR OMISSIONS IN THIS DATA. THE TOWNSHIP'S PROFESSIONAL MAPS HAVE BEEN PROVIDED BY THE CHARTER TOWNSHIP OF NORTHVILLE. ALL RIGHTS RESERVED. NO PART OF THIS MAP MAY BE REPRODUCED OR TRANSMITTED IN ANY FORM OR BY ANY MEANS, WITHOUT WRITTEN CONSENT.