


CHARTER TOWNSHIP OF NORTHVILLE

COUNTY OF WAYNE, STATE OF MICHIGAN

T. 1 S. R. 8 E.

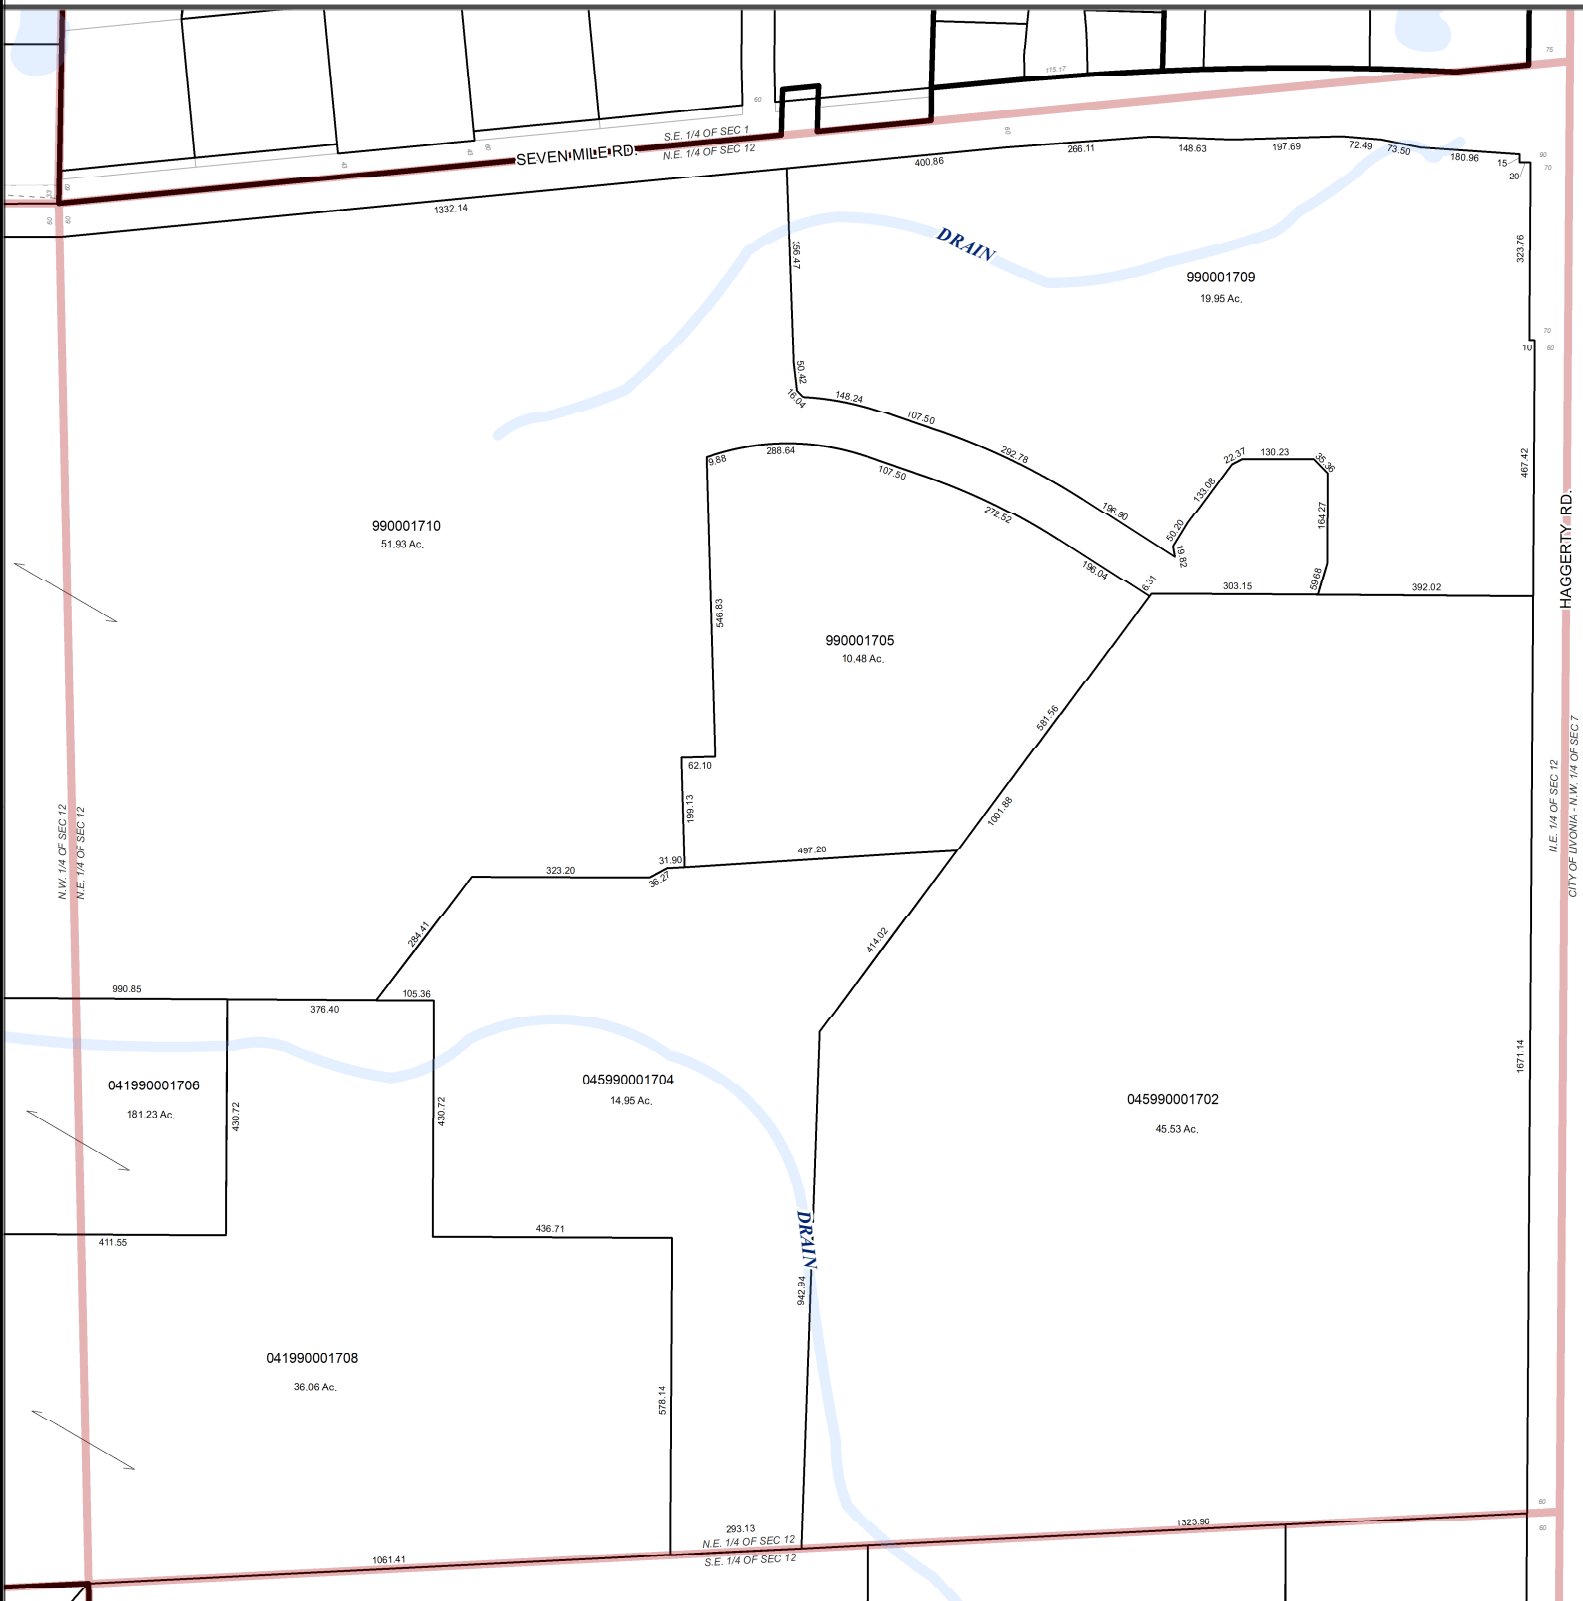

N.E. 1/4 SECTION 12




PARCEL IDENTIFICATION NUMBER

TWP CODE PAGE NO. SUB NO. LOT NO. SPLIT/COMB.

77 065 02 0010 000

PAGE LOCATOR

22	21	18	17	14	13	6	5	2	1
23	24	19	20	15	16	7	8	3	4
26	25	30	29	34	33	38	37	42	41
27	28	31	32	35	36	39	40	43	44
70	69	66	65	62	61	58	57	54	53
71	72	67	68	63	64	59	60	55	56

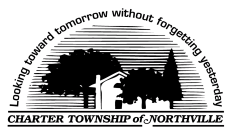

FOR PARCEL INFORMATION AND LEGAL DESCRIPTIONS
PLEASE VISIT OUR WEBSITE

WWW.TWP.NORTHVILLE.MI.US

UPDATED: FEBRUARY 21, 2019

GEOSPATIAL DATA PROVIDED A SPATIAL REPRESENTATION ONLY. NORTHVILLE TOWNSHIP DOES NOT ASSUME ANY DAMAGES OR LIABILITIES DUE TO THE ACCURACY, AVAILABILITY, USE OR ABUSE OF THE INFORMATION. PROVIDED. MAPS HAVE BEEN PROVIDED BY THE CHARTER TOWNSHIP OF NORTHVILLE. ALL RIGHTS RESERVED. NO PART OF THIS MAP MAY BE REPRODUCED OR TRANSMITTED IN ANY FORM OR BY ANY MEANS, WITHOUT WRITTEN CONSENT.